


TYPE IV

**JOINTED PLAIN AND CONTINUOUSLY REINFORCED CONCRETE PAVEMENT**

(See Std Plans P1, P2, or P4 for details not shown)

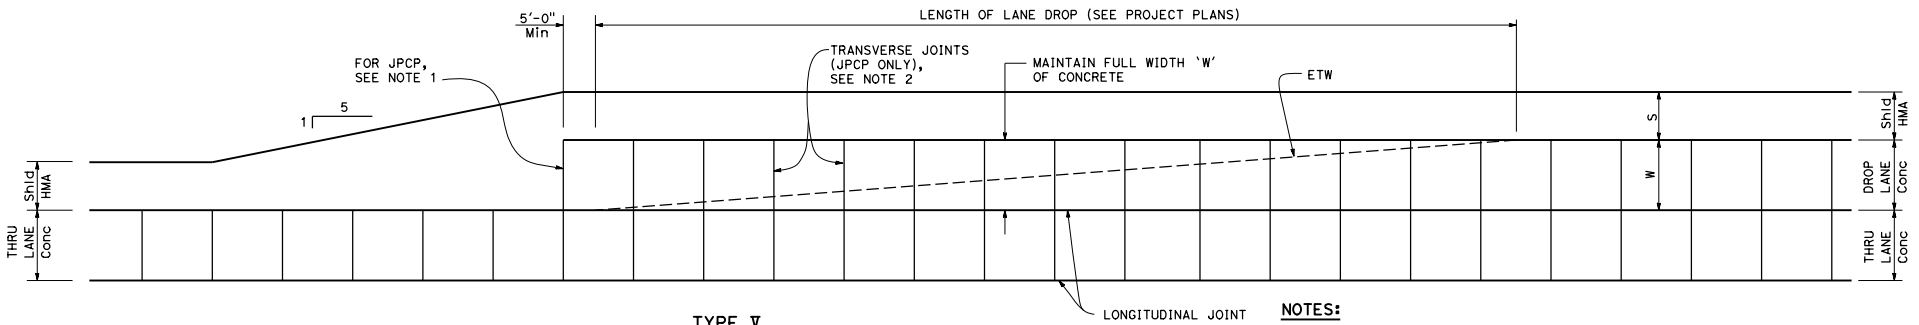


TYPE V

**JOINTED PLAIN AND CONTINUOUSLY REINFORCED CONCRETE PAVEMENT**

(See Std Plans P1, P2, or P4 for details not shown)

**NOTES:**

1. Location of transverse joint to match transverse joint of adjacent lane.
2. Place transverse joint of lane and shoulder perpendicular to longitudinal joint of through lane.
3. Isolation joint detail shown on Standard Plan P18.

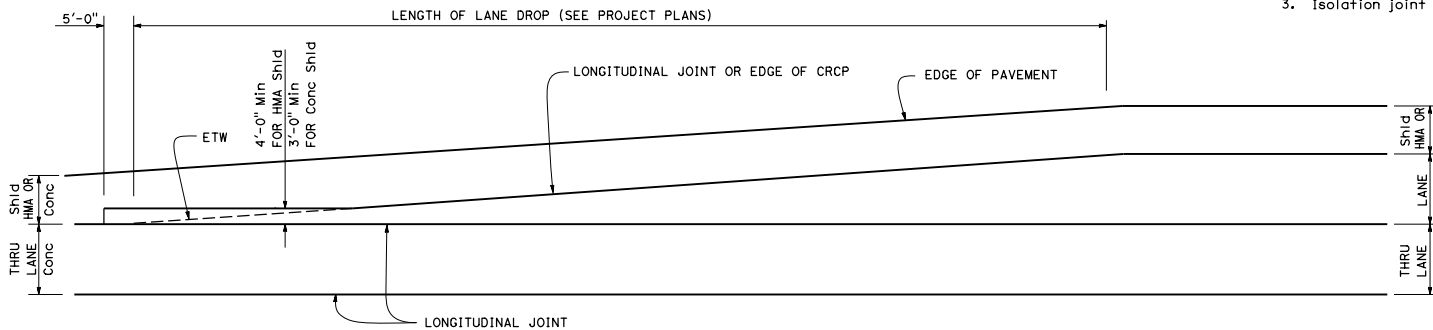

TYPE VI

**CONTINUOUSLY REINFORCED CONCRETE PAVEMENT**

(See Std Plan P4 for details not shown)

**LEGEND**

S - SHOULDER WIDTH  
W - LANE WIDTH

STATE OF CALIFORNIA  
DEPARTMENT OF TRANSPORTATION  
**CONCRETE PAVEMENT-  
LANE DROP PAVING DETAILS No. 2**

NO SCALE

**P34**

DIST	COUNTY	ROUTE	POST MILES TOTAL PROJECT	SHEET TOTAL No. SHEETS

*William K. Fairbank*  
REGISTERED CIVIL ENGINEER

October 30, 2015  
PLANS APPROVAL DATE

THE STATE OF CALIFORNIA OR ITS OFFICERS OR AGENTS SHALL NOT BE RESPONSIBLE FOR THE ACCURACY OR COMPLETENESS OF SCANNED COPIES OF THIS PLAN SHEET.

REGISTERED PROFESSIONAL ENGINEER  
William K. Fairbank  
No. C49042  
Exp. 9-30-16  
CIVIL  
STATE OF CALIFORNIA